

Bradford Metropolitan District Council

Section Header

Drawings



Section 002






14

COPPER BEECH CLUB
NORTHGATE
BAILDON



SILSDEN
Cool & curb.

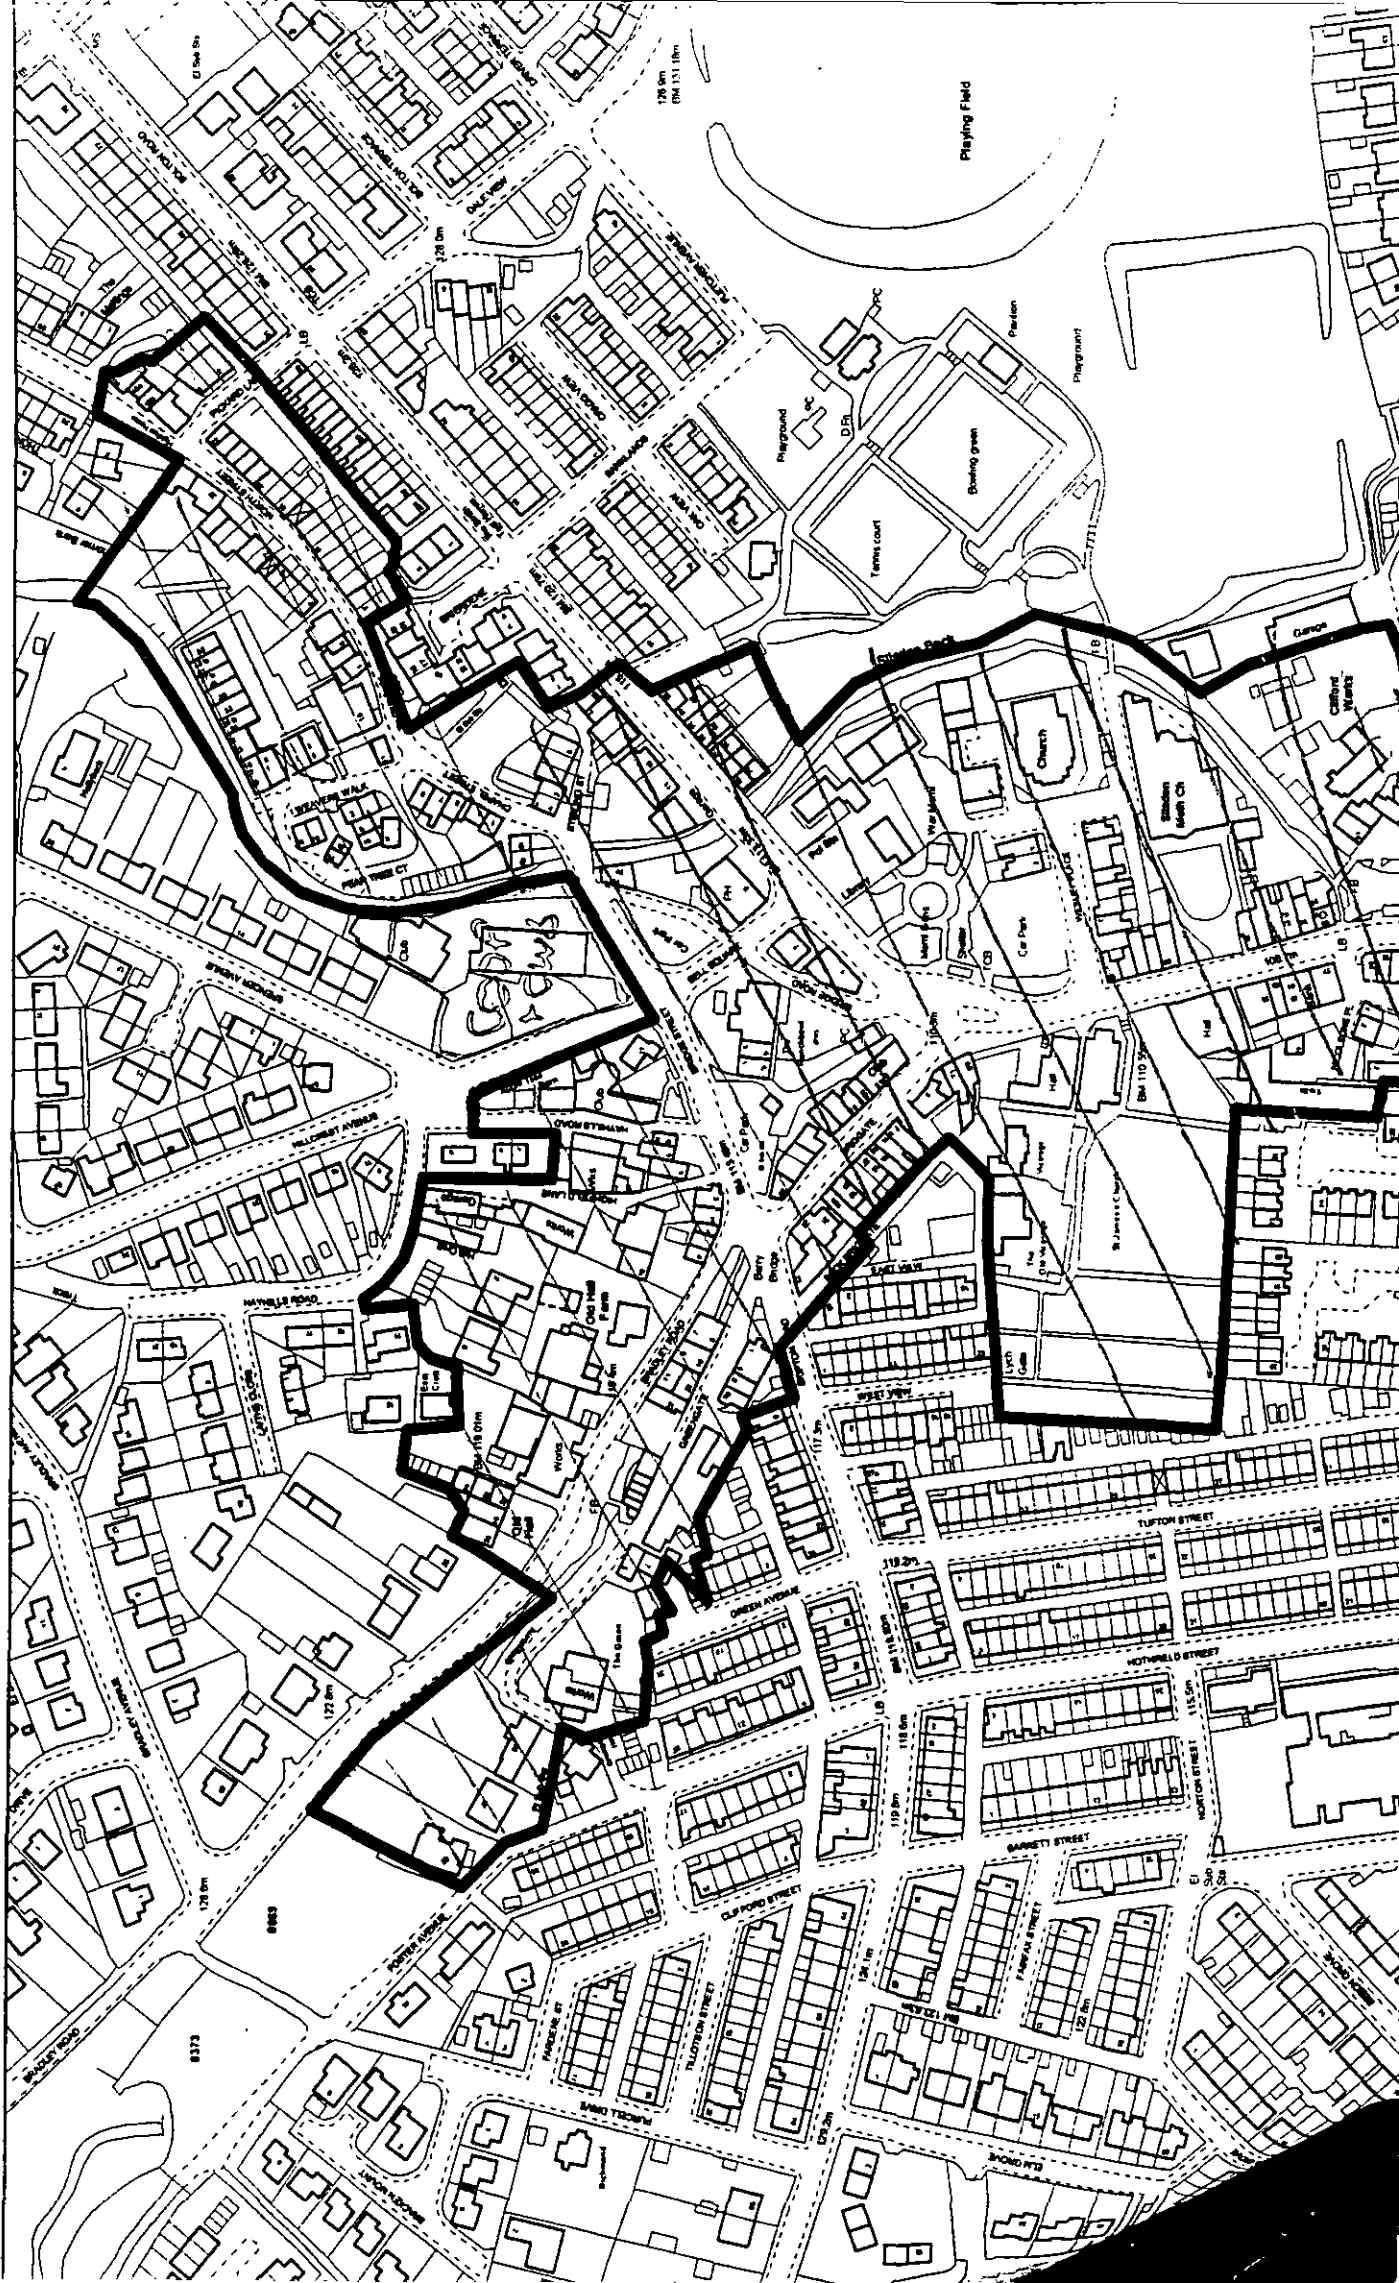

1:10,000
A | Original
Map

1:10,000
A | Original
Map

Transportation and Planning Division
Department of Community and Environment
City of Bedford Metropolitan Council

Scale 1:10,000
Scale 1:10,000


Area 100m

1:10,000
A | Original
Map

98/01137/FVC


100m

100m

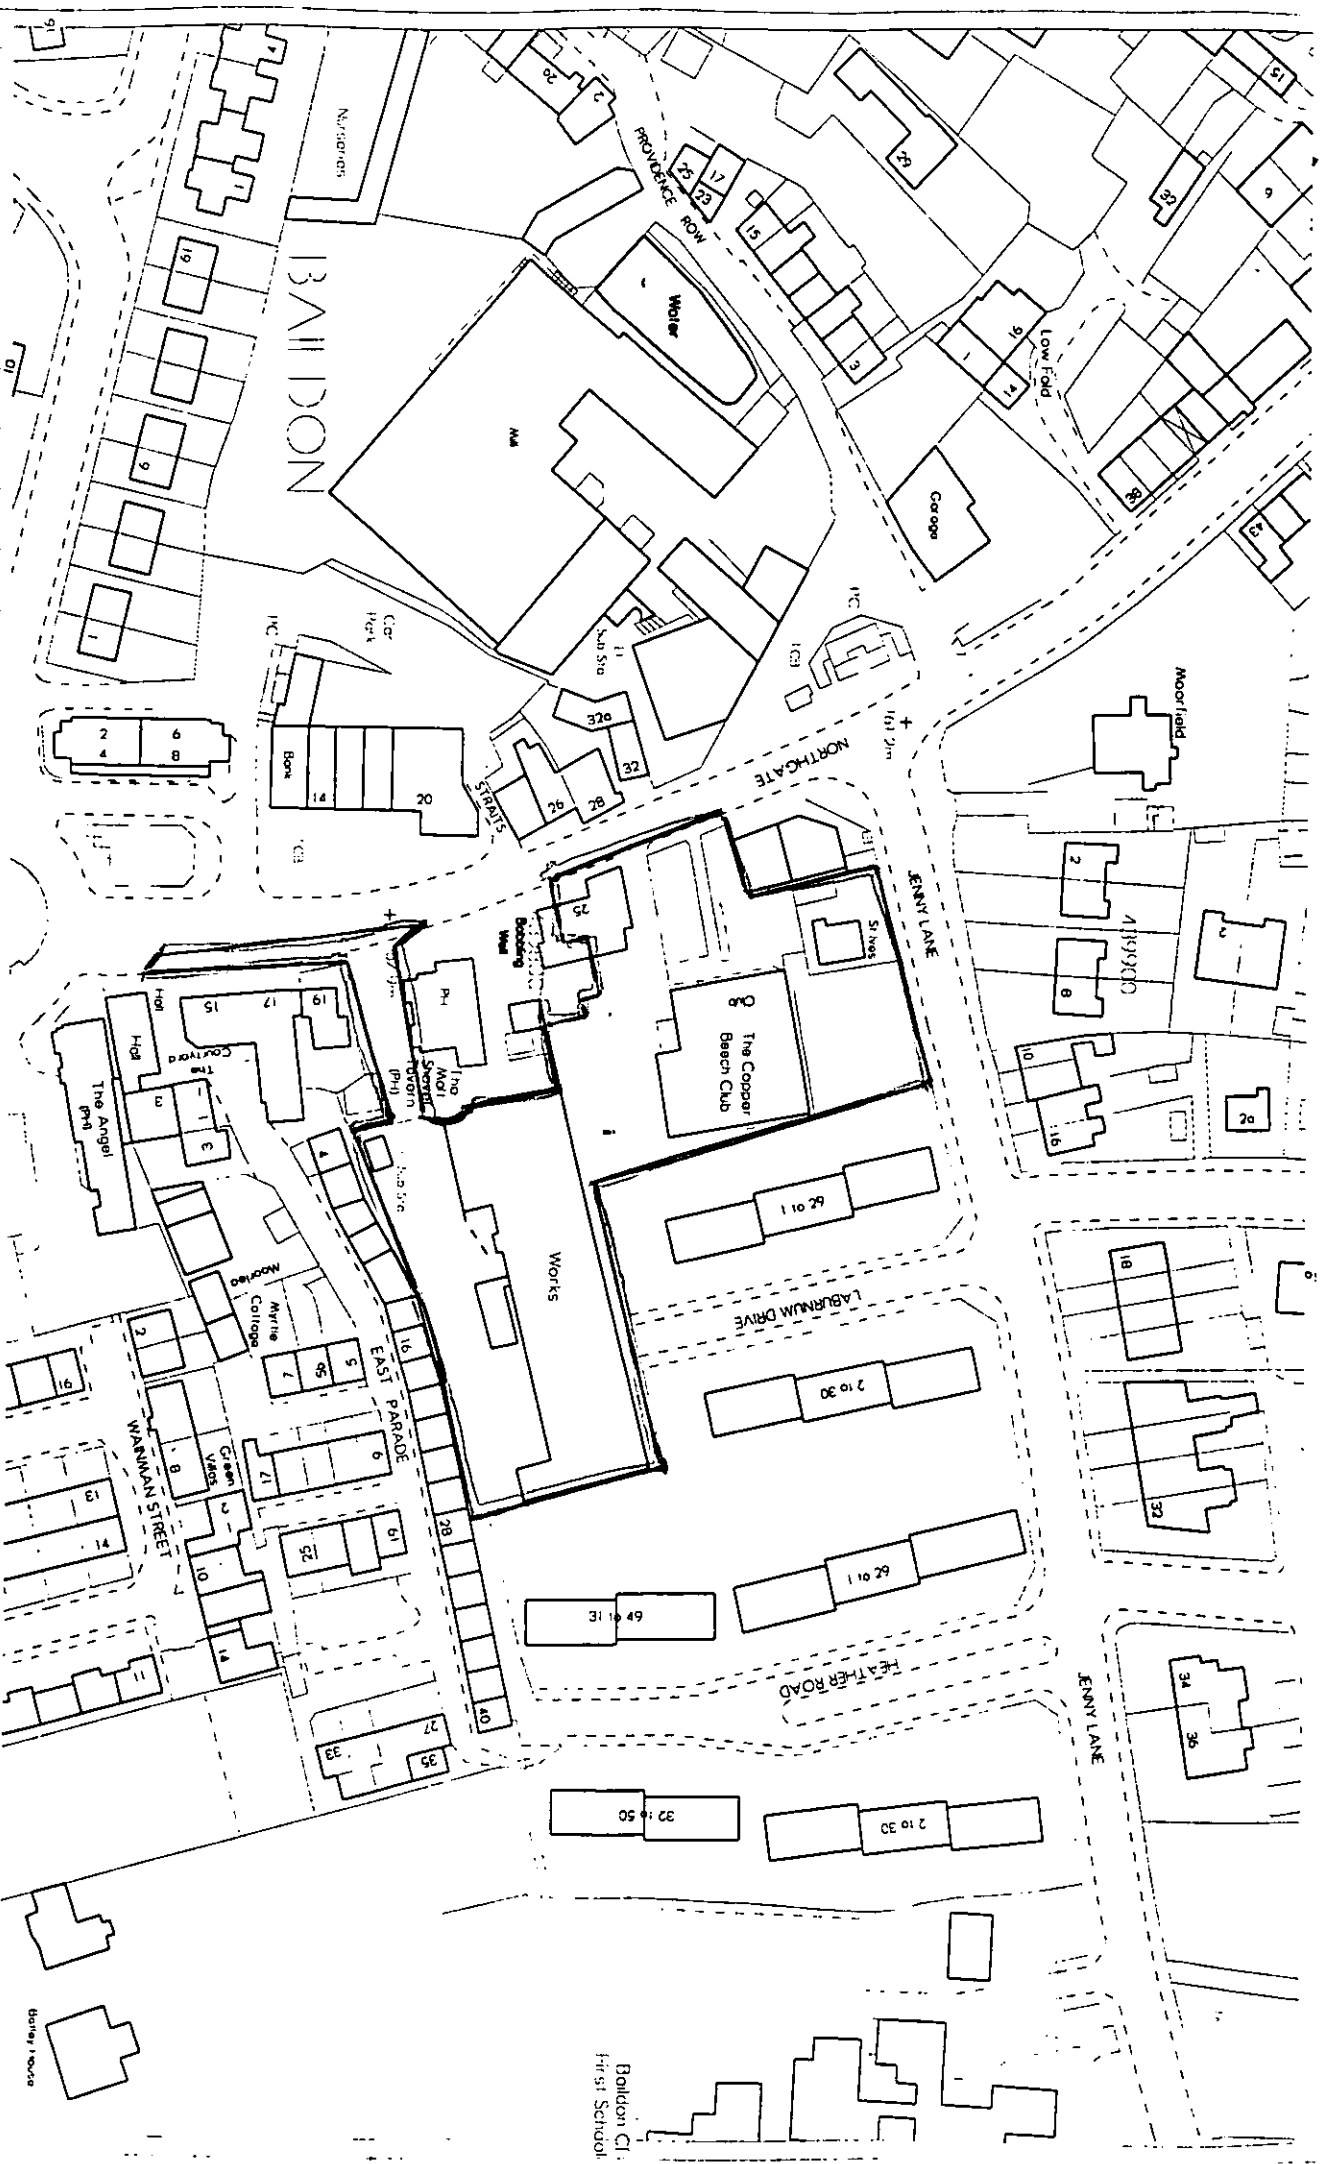

SHIPLEY AREA PLANNING SUB-COMMITTEE

DATE
9 JULY 1998

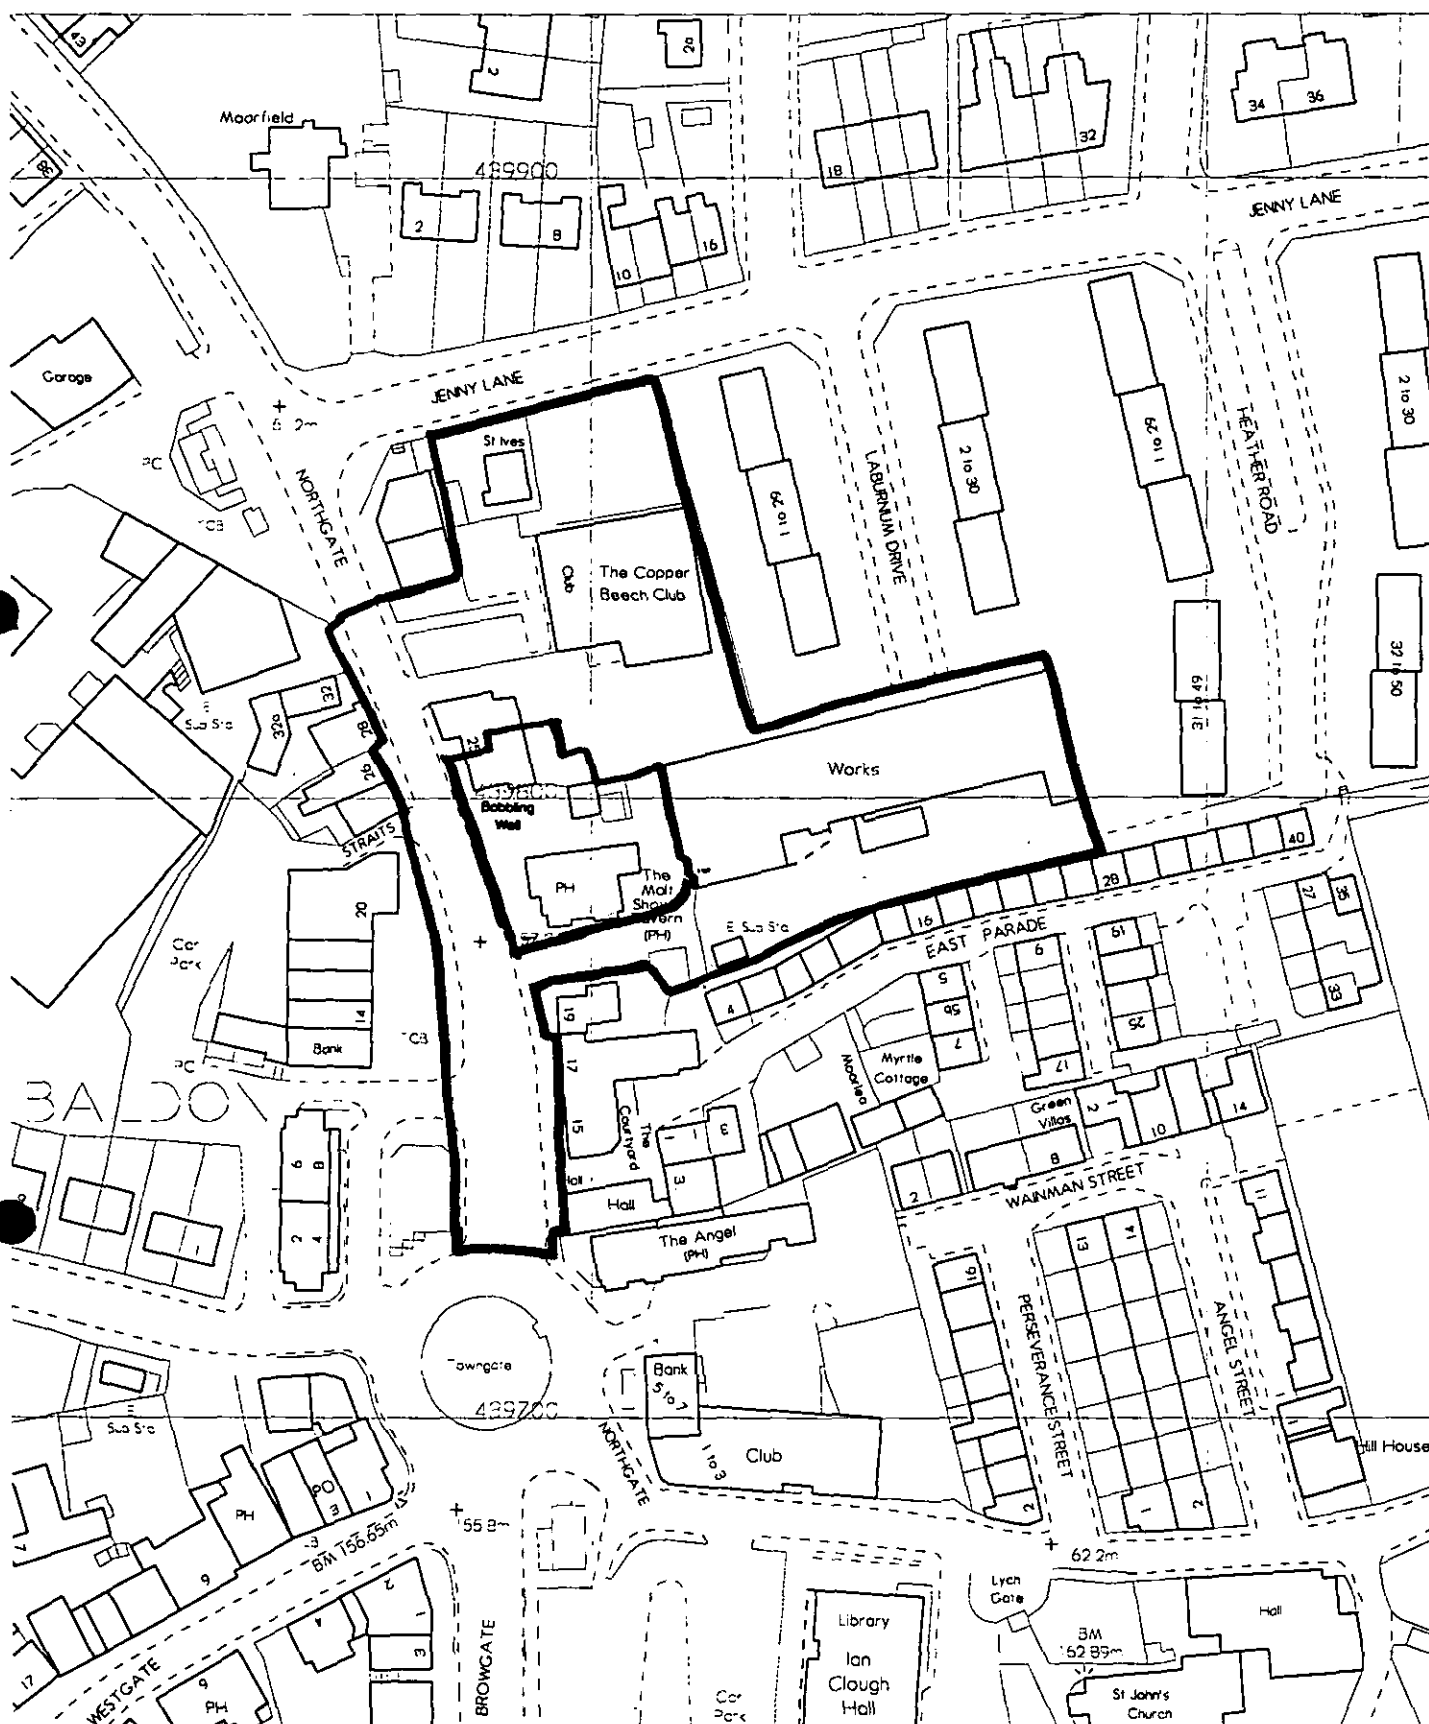


For reference only
(Crown Copyright)

ITEM No. 14

LOCATION

COPPER BEECH CLUB
NORTHGATE
BAILDON



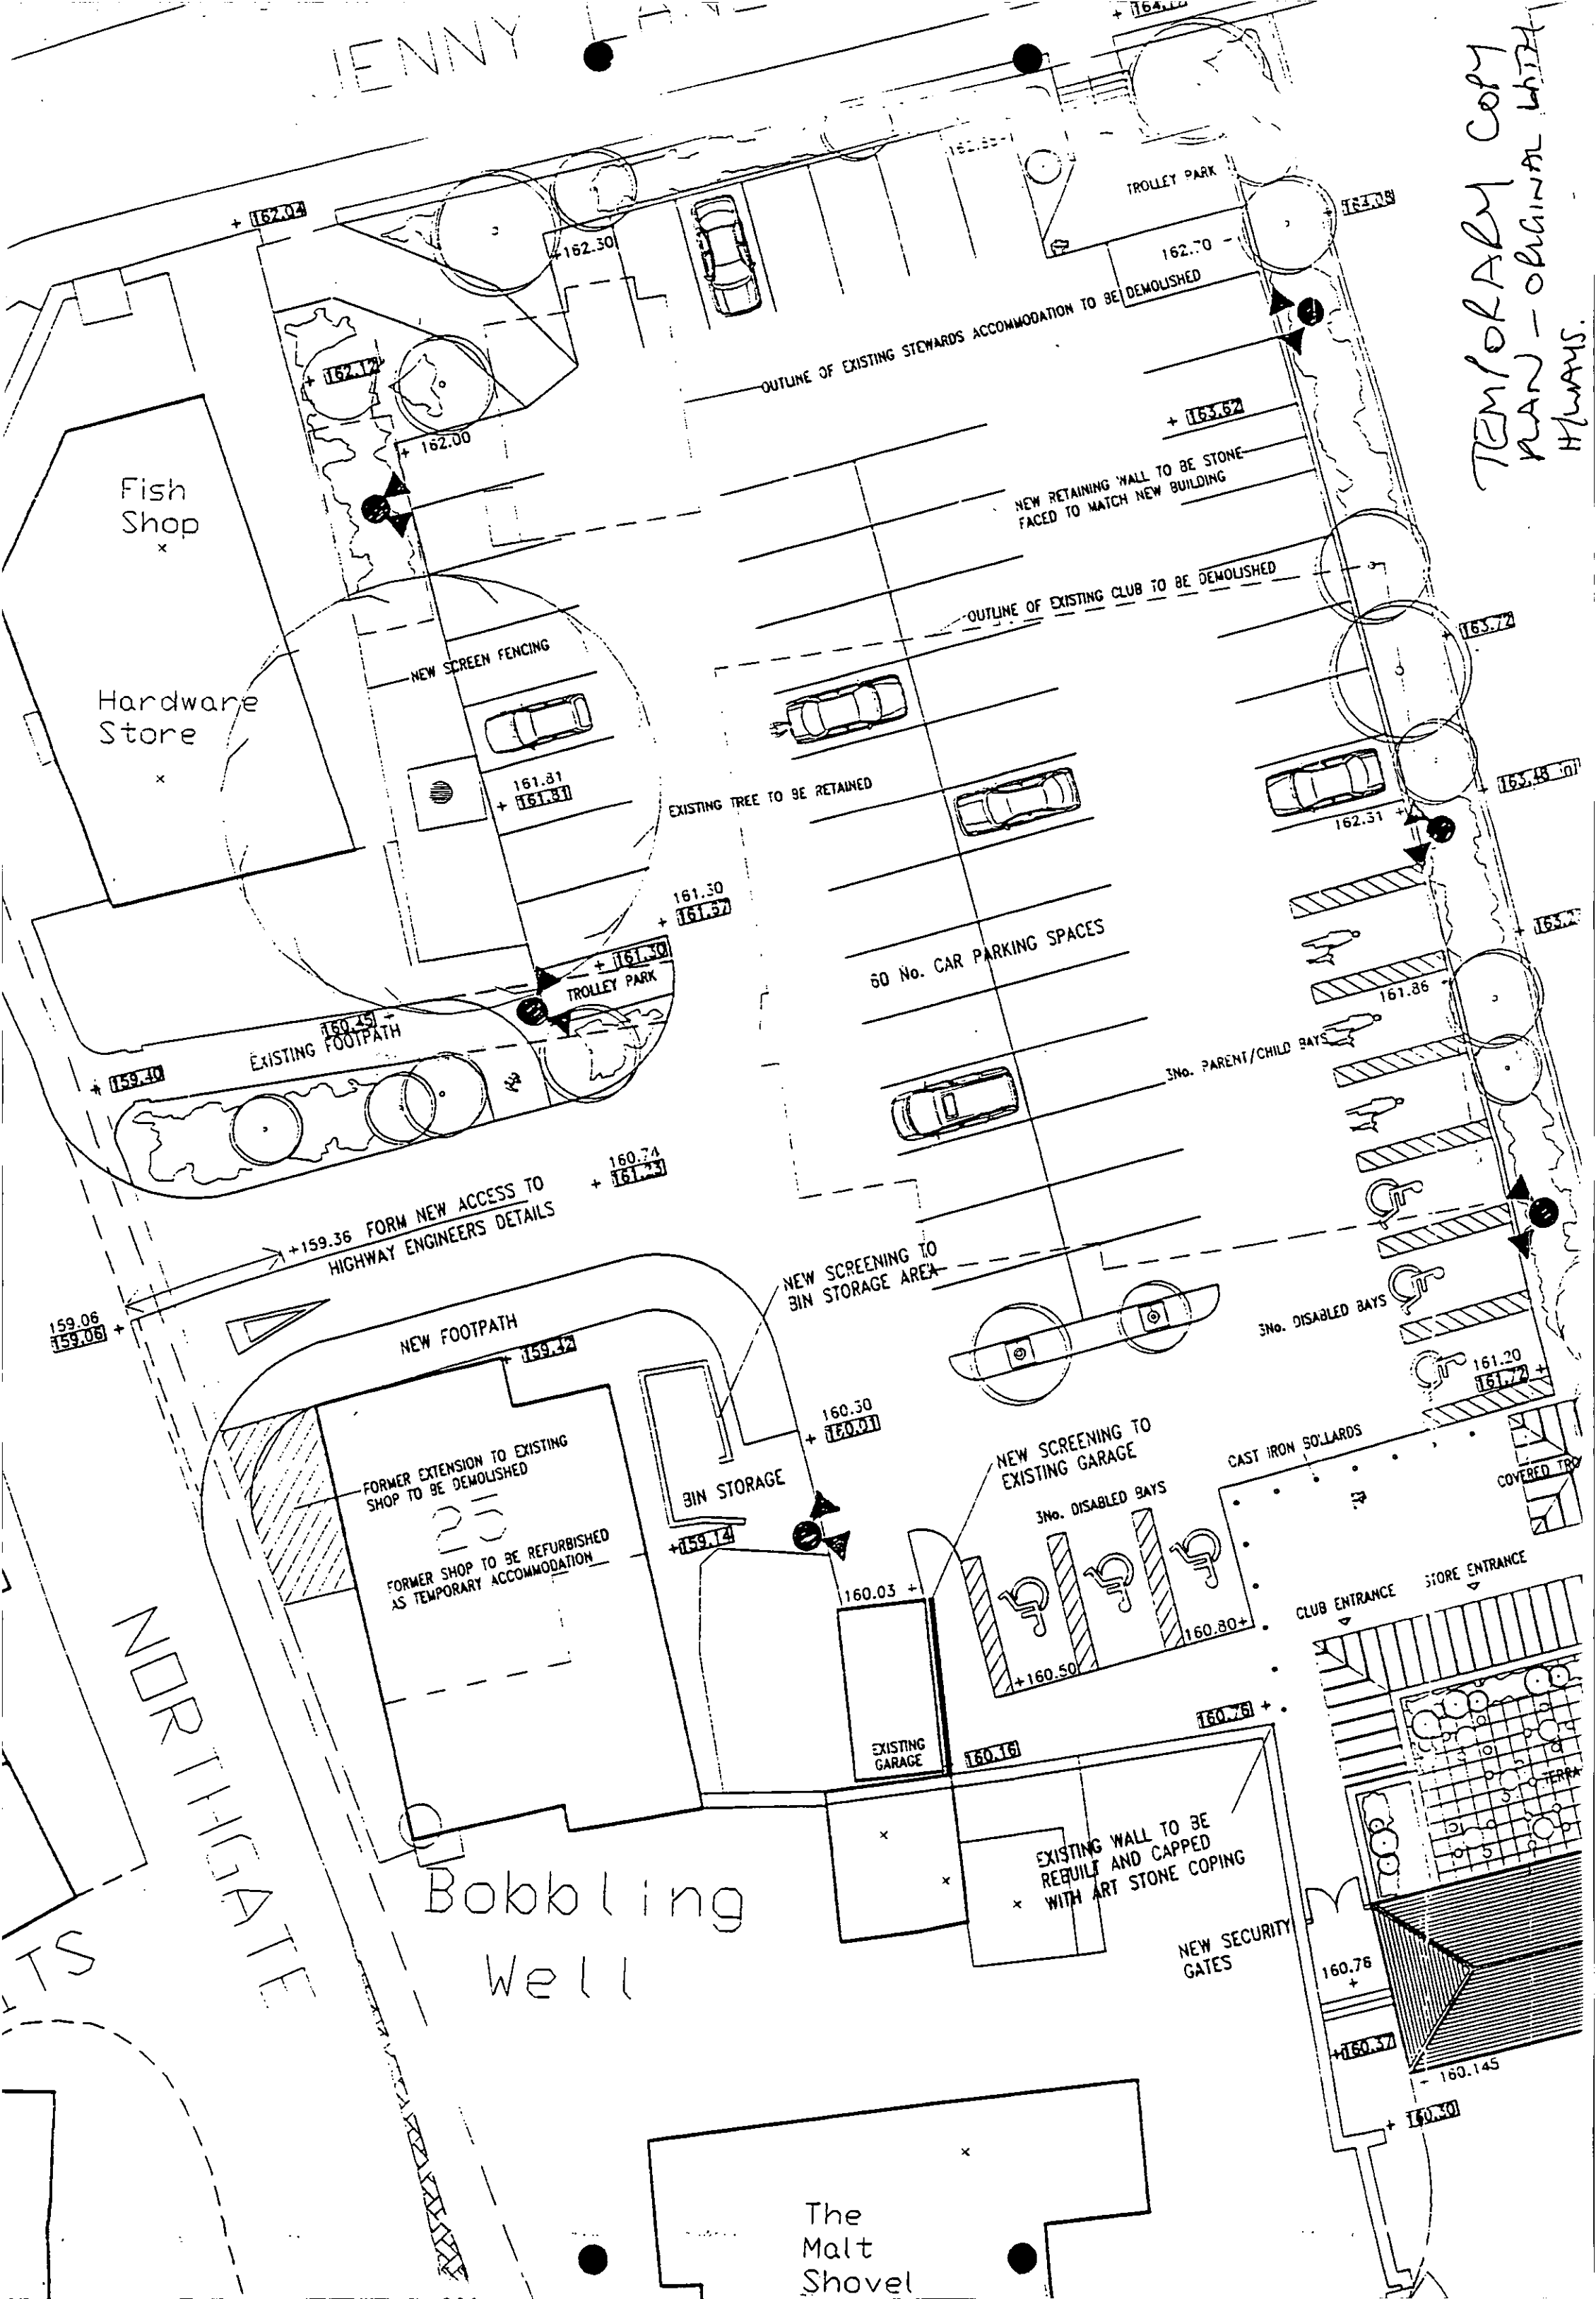

TEMPORARY COPY
PLAN - ORIGINAL WITH
HWAYS.

Fish Shop

Hardware Store

TROLLEY PARK

OUTLINE OF EXISTING STEWARDS ACCOMMODATION TO BE DEMOLISHED

NEW RETAINING WALL TO BE STONE FACED TO MATCH NEW BUILDING

OUTLINE OF EXISTING CLUB TO BE DEMOLISHED

EXISTING TREE TO BE RETAINED

60 No. CAR PARKING SPACES

3No. PARENT/CHILD BAYS

3No. DISABLED BAYS

CAST IRON SOLLARDS

NEW SCREENING TO EXISTING GARAGE

3No. DISABLED BAYS

CLUB ENTRANCE STORE ENTRANCE

EXISTING WALL TO BE REBUILT AND CAPPED WITH ART STONE COPING

NEW SECURITY GATES

The Malt Shovel

Bobbling Well

EXISTING FOOTPATH

NEW FOOTPATH

+159.36 FORM NEW ACCESS TO HIGHWAY ENGINEERS DETAILS

FORMER EXTENSION TO EXISTING SHOP TO BE DEMOLISHED
FORMER SHOP TO BE REFURBISHED AS TEMPORARY ACCOMMODATION

BIN STORAGE

EXISTING GARAGE

NORTHGATE

TS

Edition of 1961
Levelled 1931.32

The West half of this sheet is Plan SE 1439
The East half of this sheet is Plan SE 1539

PLAN SE 1439

